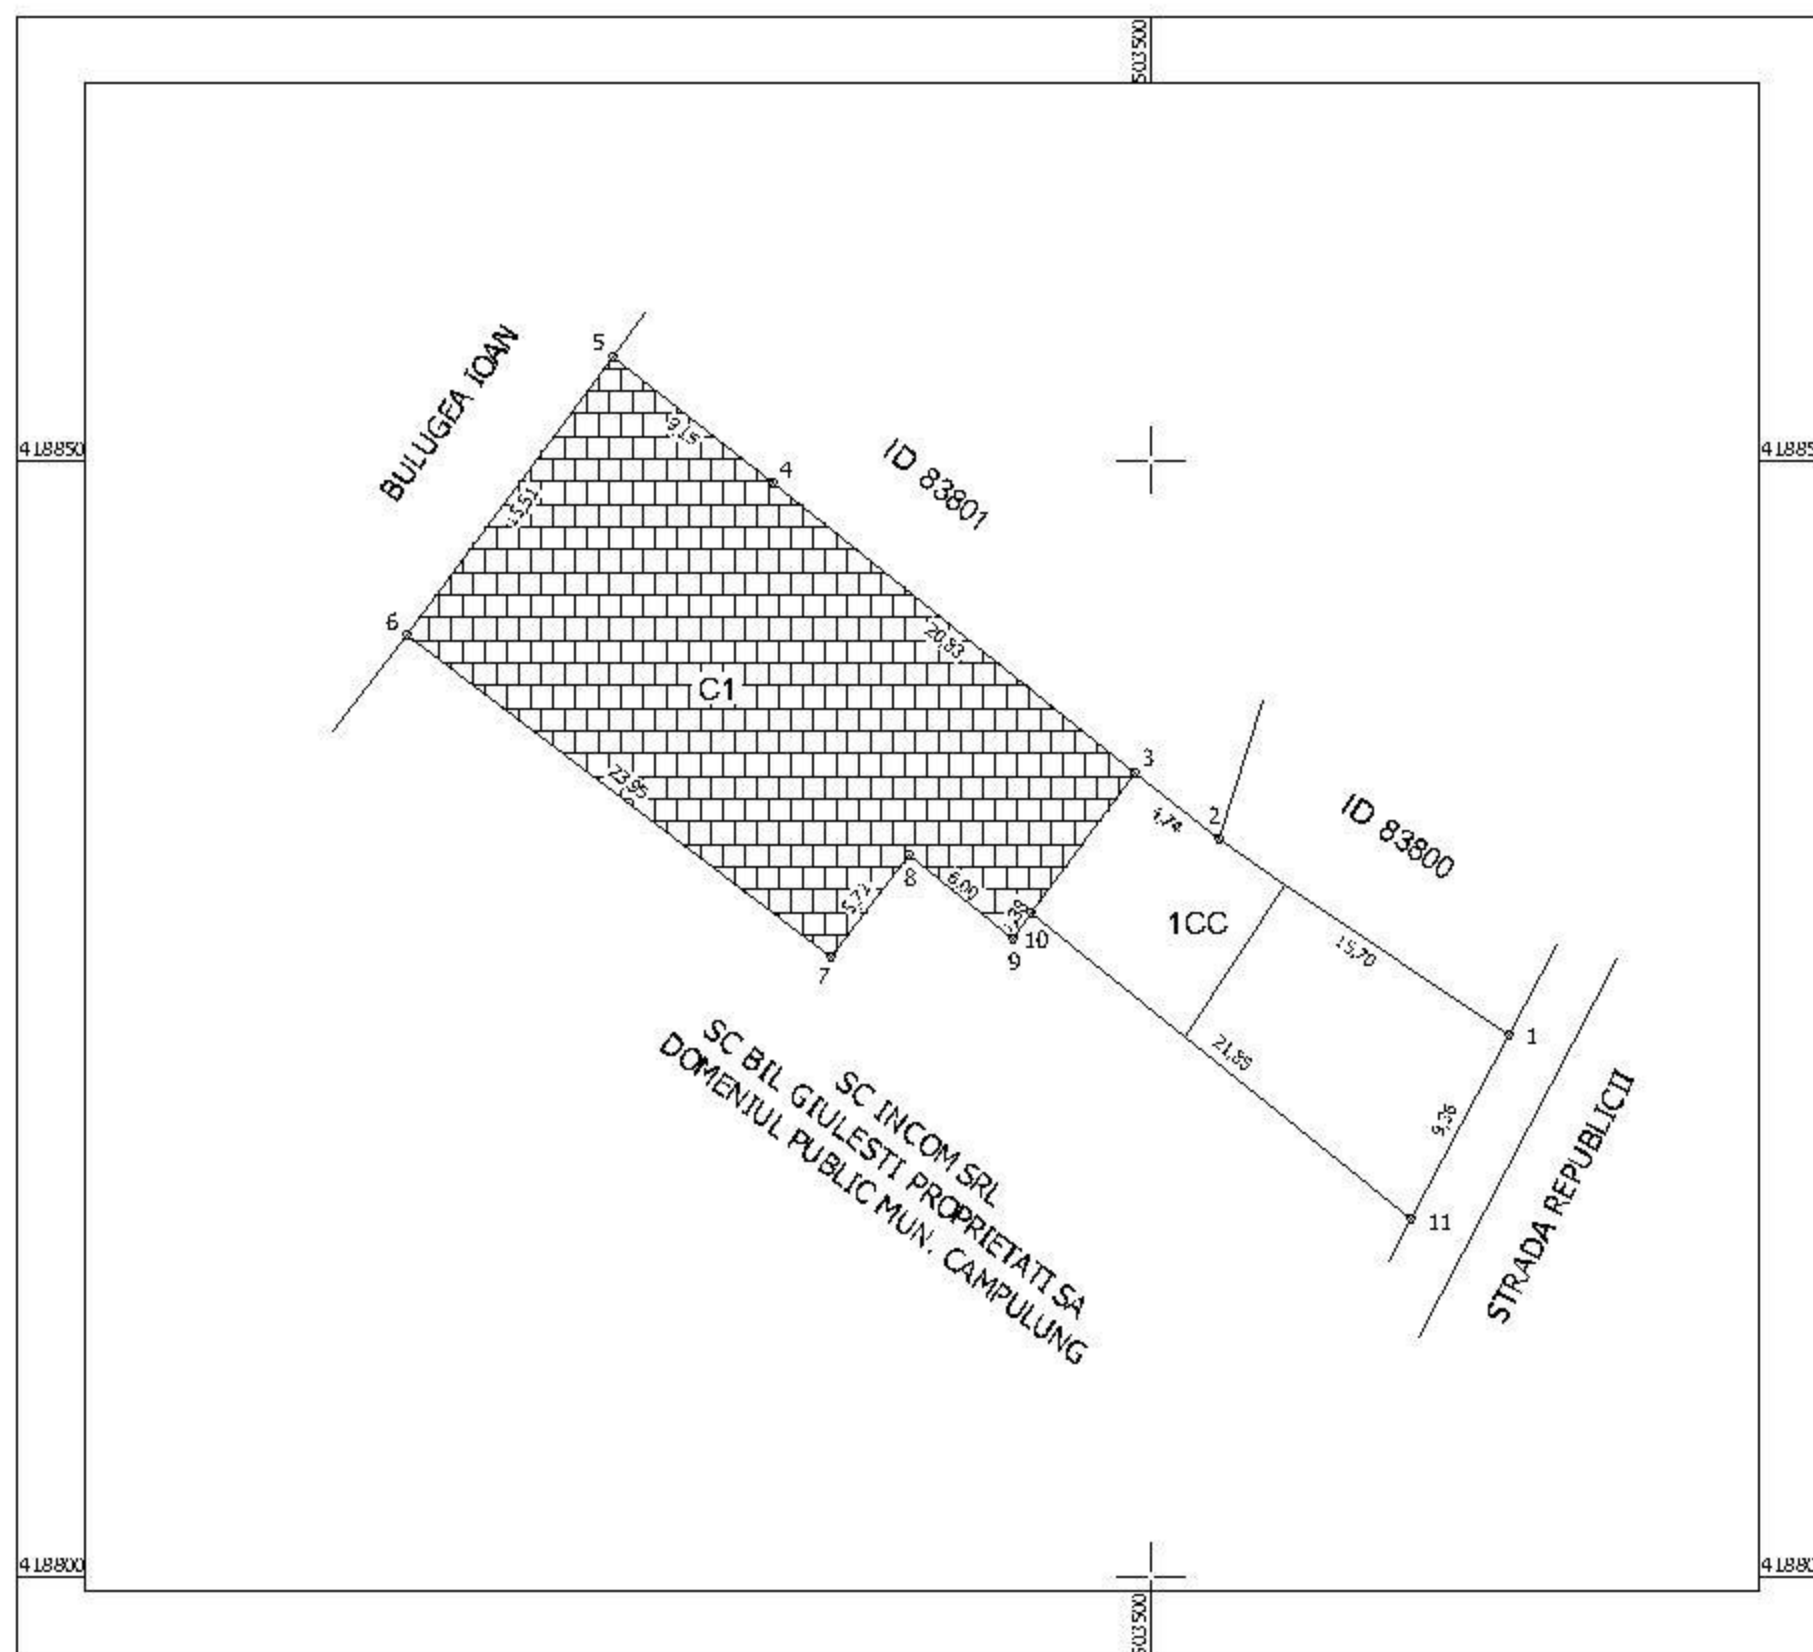

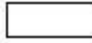
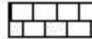


PLAN DE SITUATIE COTAT  
Mun. Campulung, str. Republicii nr. 37  
Scara 1:500



Legenda:

Suprafata totala in urma masuratorilor este de 599mp pe care este amplasata o constructie cu destinatia de "Spatiu Alimentatie Publica" conform Autorizatie de construire nr. 101/29.04.2014 si Procesul verbal de receptie partiala a lucrarilor nr. 29013/21.09.2015 proprietate SC PIATRA CRAIULUI SRL.

-  Suprafata de 490mp potrivit Hotararea nr. 29/31.08.1995, Anexa IV
-  Suprafata de 109mp ce urmeaza a fi inscrisa in inventarul Domeniului Privat al Municipiului Campulung.
-  Constructia C1 - Spatiu Alimentare Publica

Intocmit: Dumitrescu Ioana Sorina

PRESEDINTE DE SEDINTA  
ION DUMITRASCU